


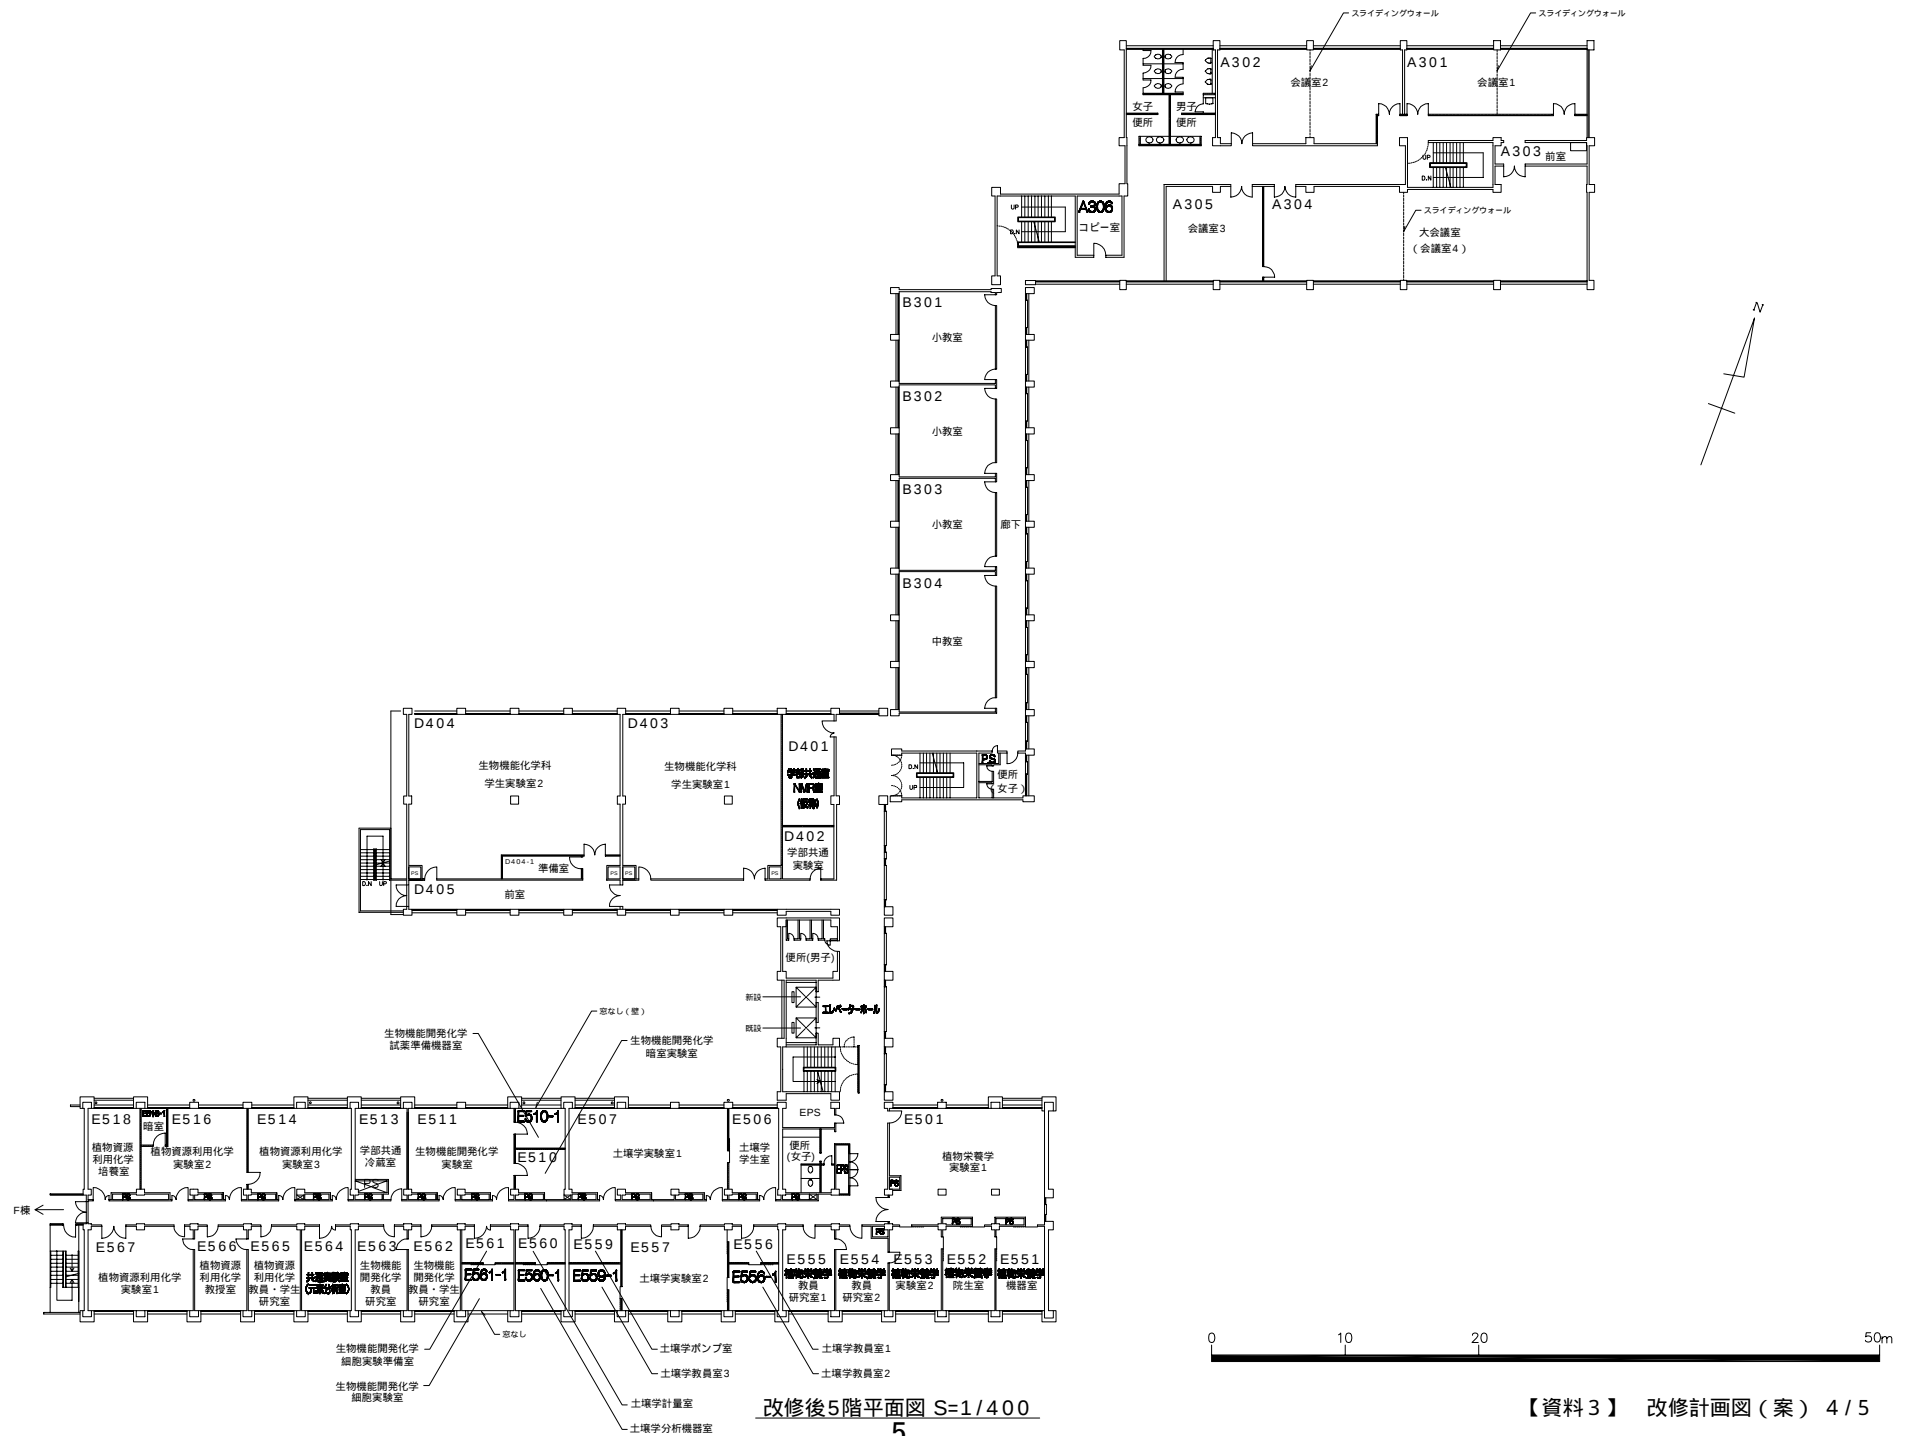

改修後5階平面図 S=1/400



